

# CORNER RECORD

Agency Index

BK 21 PG 84

Document Number


20180108

City of \_\_\_\_\_ County of PLACER, California

Brief Legal Description LOT 78, FULTON ACRES SUBDIVISION, D/MAPS/93 O.R.P.C.

## CORNER TYPE

## COORDINATES (Optional)

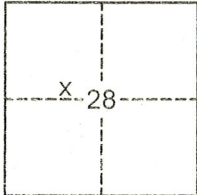

SEC. 28  
T. 16 N.  
R. 17 E.  
M.D.B. & M.

Government Corner ☐ Control ☐  
Meander ☐ Property ☒  
Rancho ☐ Other ☐

N. \_\_\_\_\_ E. \_\_\_\_\_  
Elevation \_\_\_\_\_  
Units ☒ Metric ☐ U.S. Survey Foot ☐

Horizontal Datum \_\_\_\_\_  
Zone \_\_\_\_\_ Epoch Date \_\_\_\_\_

Date of Survey 10/5/2018

Vertical Datum \_\_\_\_\_

☐ Complies with Public Resources Code §§8801-8819

☐ Complies with Public Resources Code §§8890-8902

PLS Act Ref: ☒ 8765(d) ☐ 8771 ☐ 8773 ☐ Other:

Corner/  
Monument: ☐ Left as found ☐ Established ☐ Rebuilt ☐ Pre-Construction  
☐ Found and tagged ☒ Reestablished ☐ Referenced ☐ Post-Construction

Narrative of corner identified and monument as found, set, reset, replaced, or removed:

☒ See sheet #2 for description(s):

USED RECORD DIMENSIONS AND FOUND MONUMENTS PER D/MAPS/93 O.R.P.C. AND 6/CR/90 P.C.R., AND MONUMENTS OF NO RECORD IN RECORD POSITION, TO REESTABLISH THE MISSING CORNER OF LOT 78, AS SHOWN ON THE ACCOMPANYING PLAT.

## SURVEYOR'S STATEMENT

This Corner Record was prepared by me or under my direction in conformance with

the Professional Land Surveyors' Act on

April 18, 2019

Signed

*[Signature]*

(P.L.S. or R.C.E. No.

7429



## COUNTY SURVEYOR'S STATEMENT

This Corner Record was received

and examined and filed

May 28, 2019

Signed

*[Signature]*

PLS 8373

Title

*[Signature]*  
Deputy County Surveyor

County Surveyor's Statement





BK 21 PG 84

PLAT OF SURVEY

LOT 78, FULTON ACRES SUBDIVISION, AS FILED IN BOOK D OF MAPS AT PAGE 93,  
OFFICIAL RECORDS PLACER COUNTY, CALIFORNIA. A PORTION OF SECTION 28, TOWNSHIP 16  
N., RANGE 17 E., M.D.B. & M.

SCALE 1" = 50' DATE OF SURVEY 10/5/2018

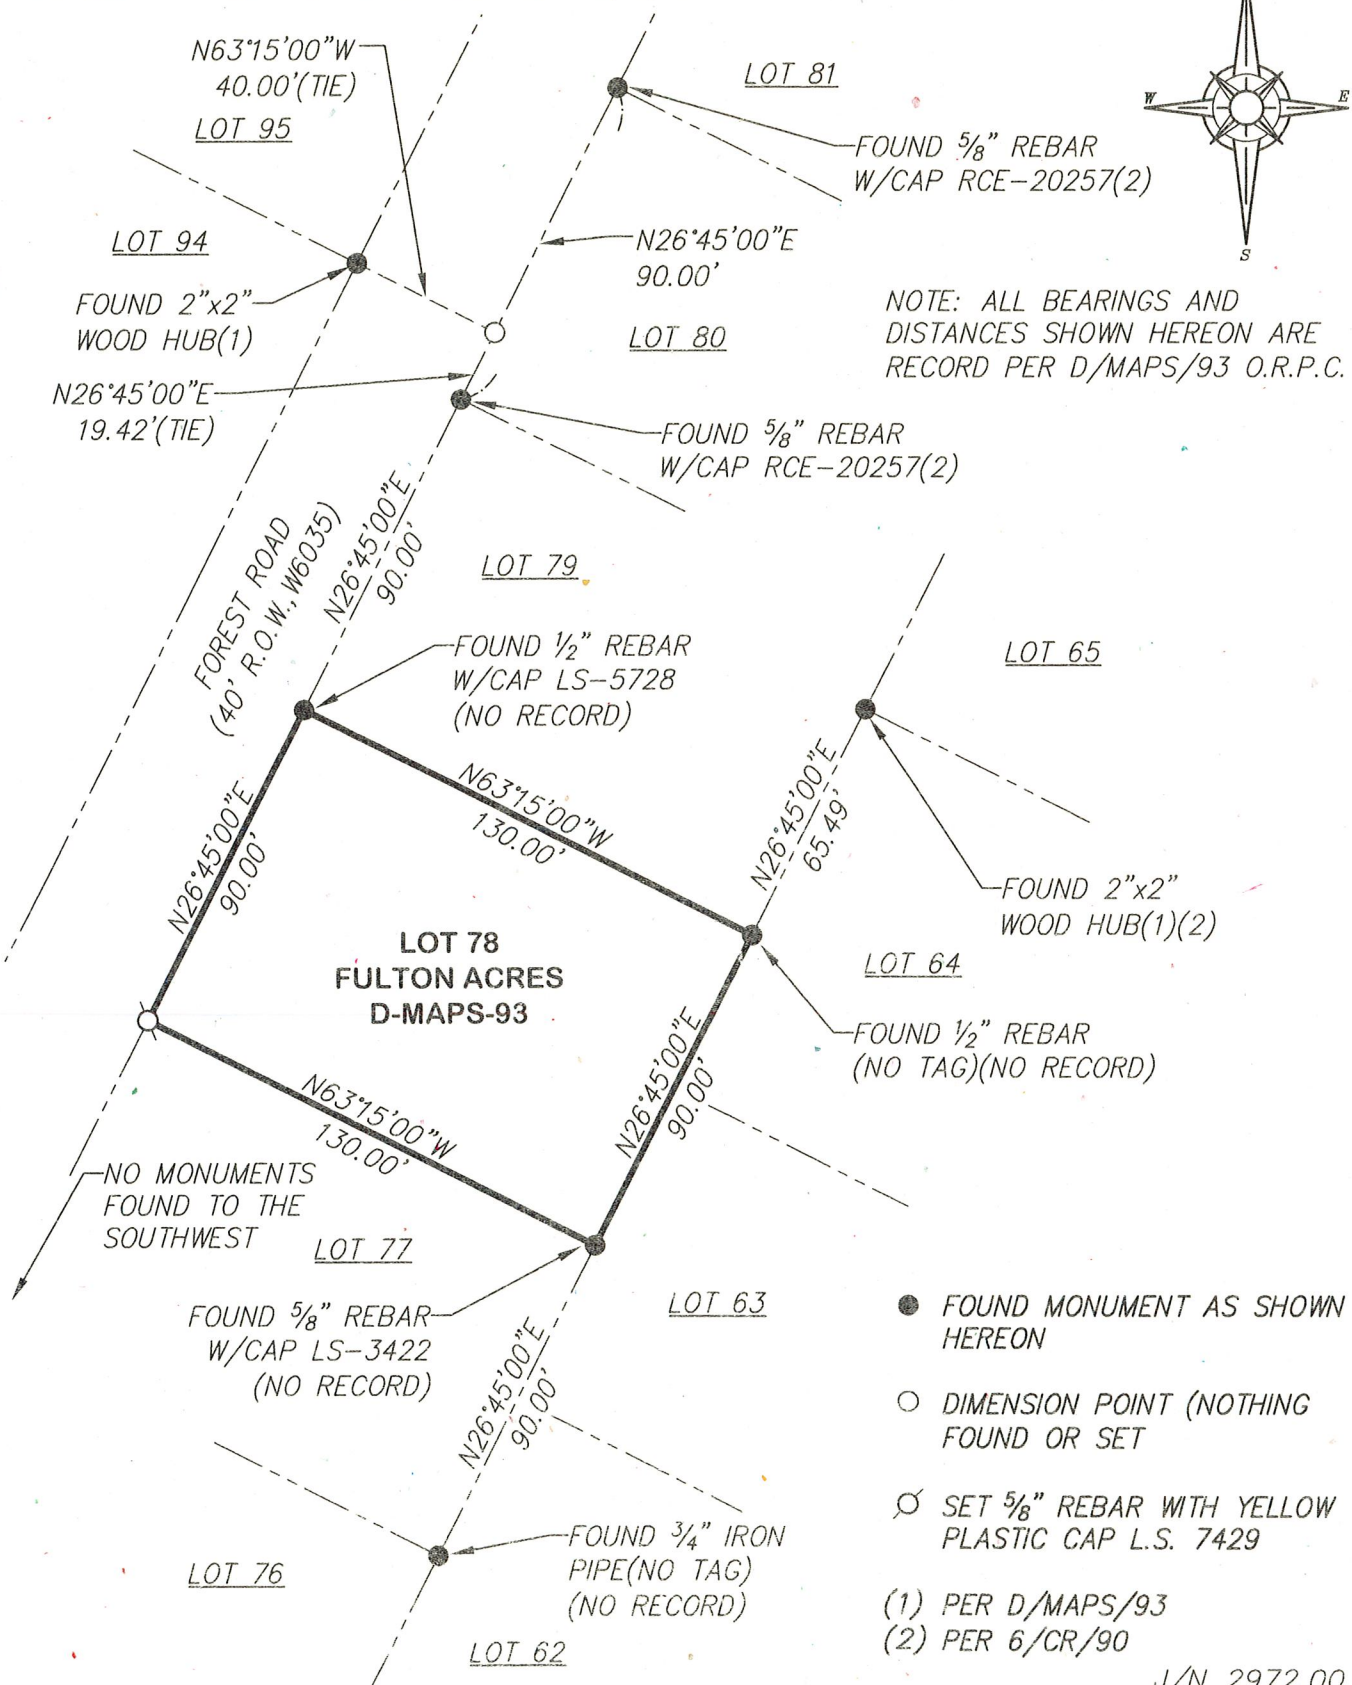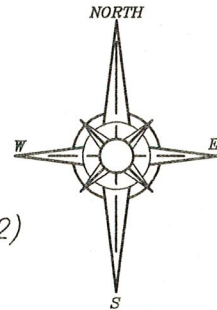

BOOK 21 CORNER RECORDS PAGE 84

J/N 2972.00